


Roof Construction:  
 Chromadek corrugated roof sheets at 17.5 degree pitch on 76x50mm grade 6 SA pine purlins at 1,0m centres on 114x38mm grade 6 SA pine roof trusses at 1,0m centres on 114x38mm timber wallplate. Roof to be tied down with 1,6x30mm wide galvanised hoop irons embedded 600mm into brickwork. 10mm gypsum ceiling fixed to 38x38mm timber battens at 400mm centres with 135mm thick Aerolite insulation above ceiling. 100x125mm aluminium seamless gutters with 76x50mm aluminium downpipes.

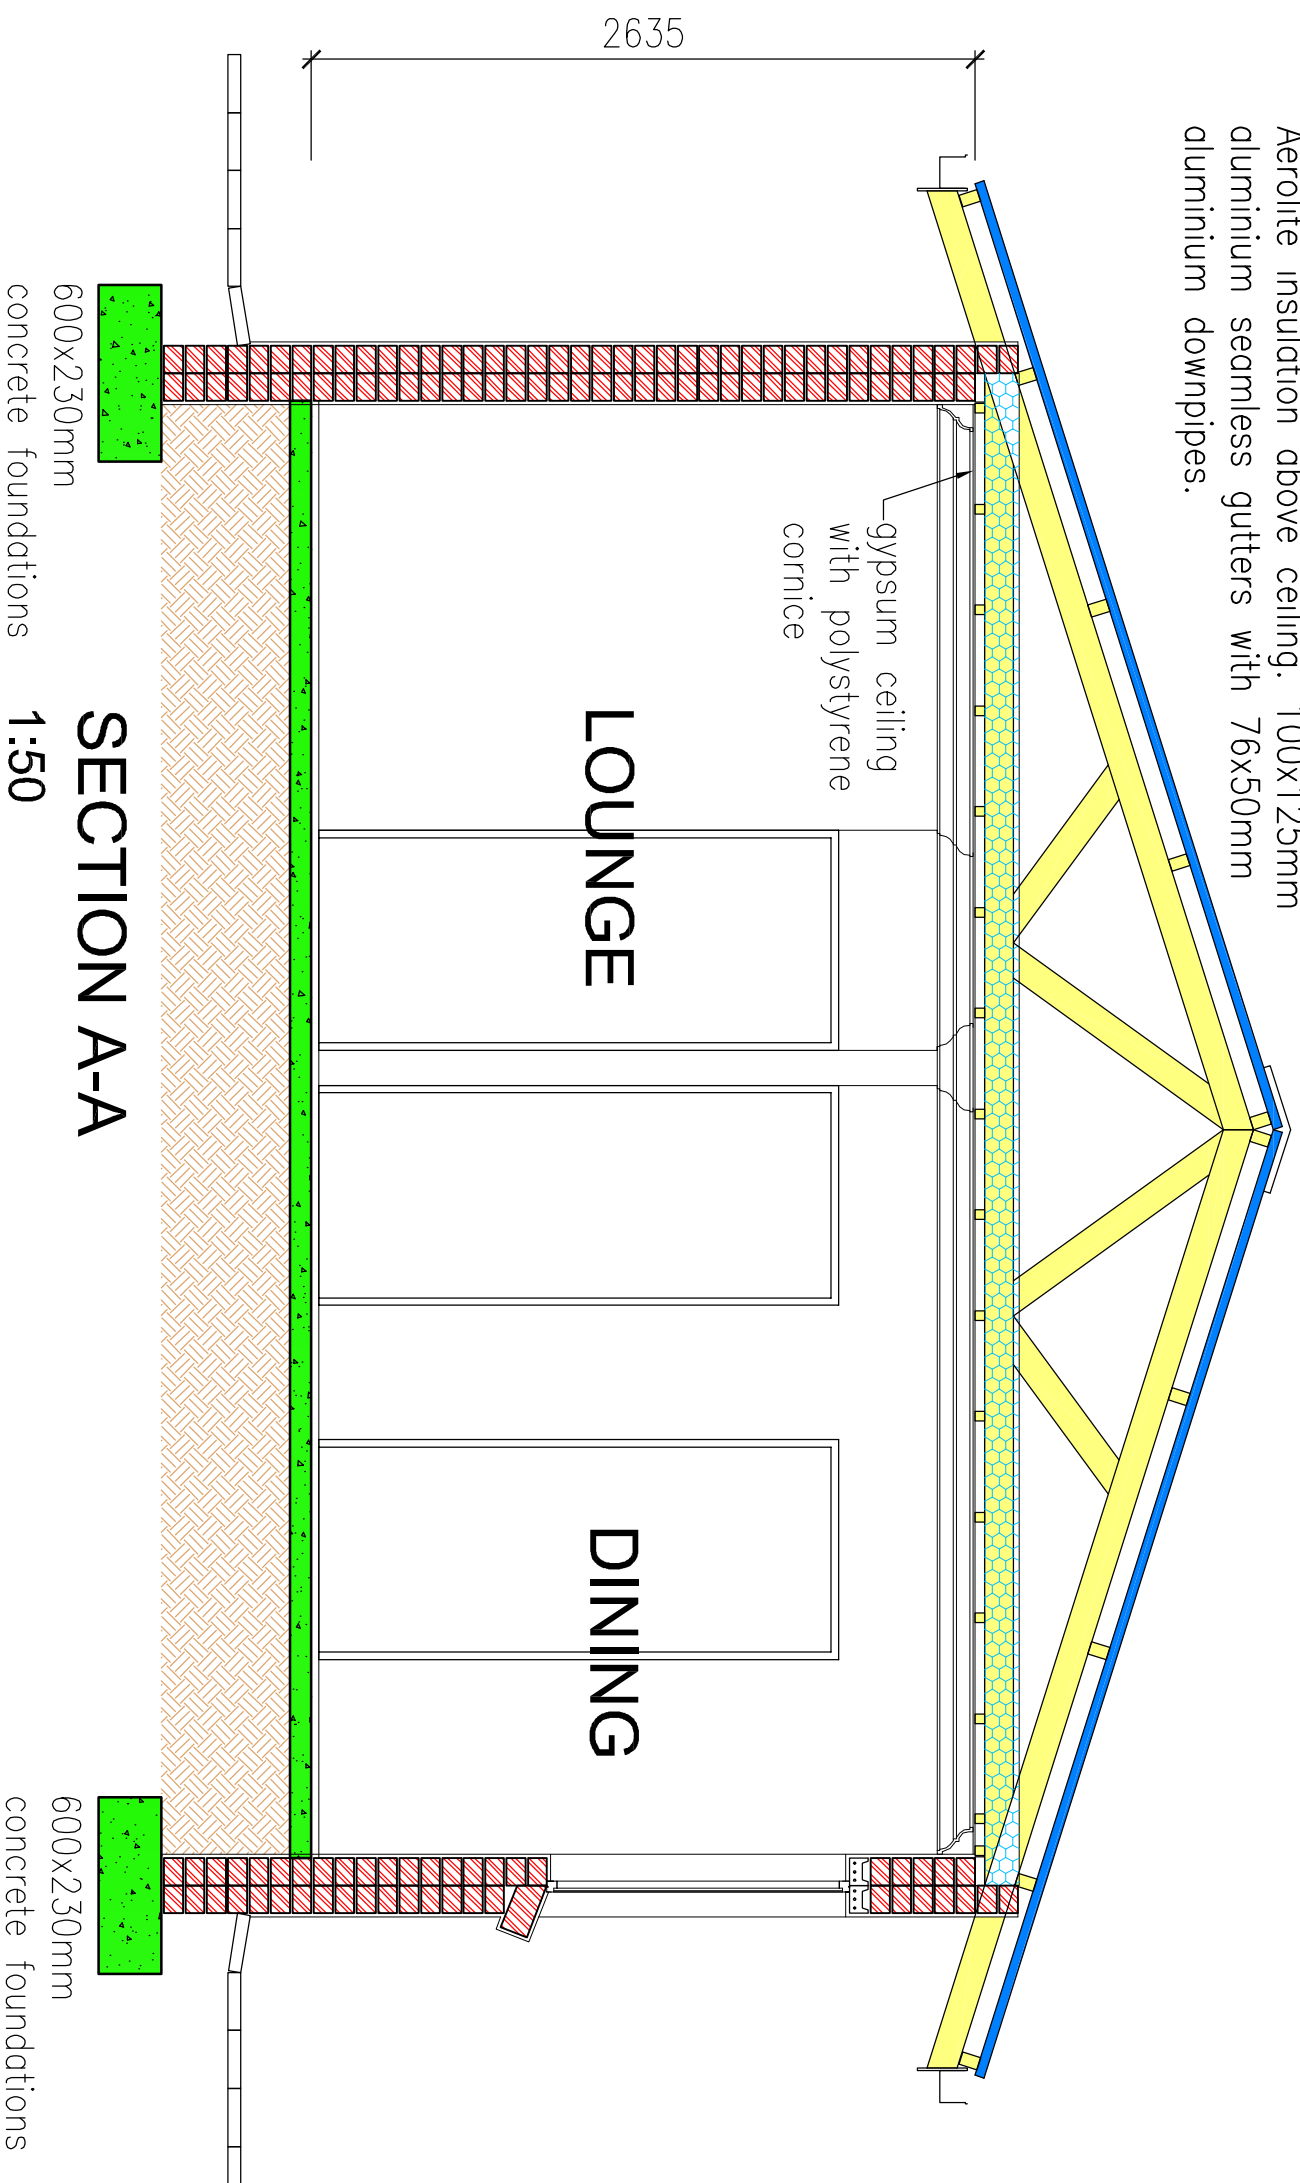

600x230mm  
concrete foundations

**SECTION A-A**  
1:50

600x230mm  
concrete foundations